



- Existing
- New Construction
- Renovation
- Corridor - Existing
- Corridor - New

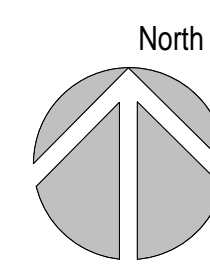

**SECOND FLOOR OVERALL.**

Scale: 1" = 30'-0"

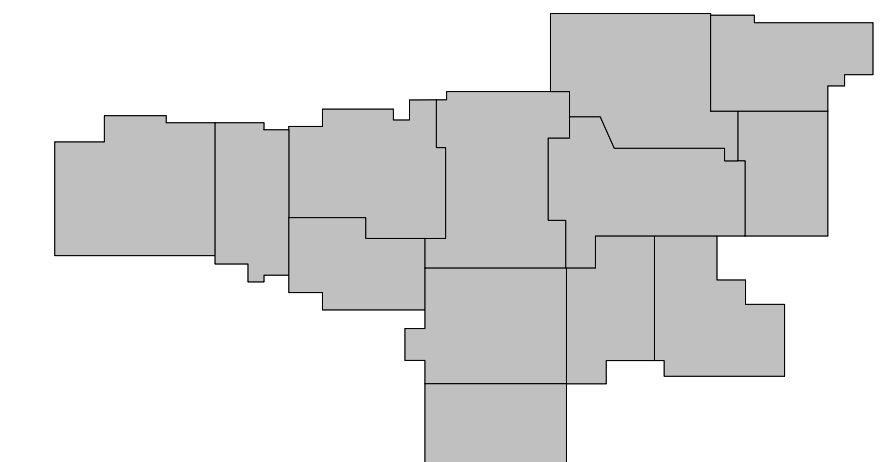

**Office Locations:**

**Milwaukee**  
829 South 1st Street  
Milwaukee, Wisconsin 53204  
T: 414.226.0200

**Sheboygan**  
1202A North 8th Street  
PO Box 955  
Sheboygan, Wisconsin  
53082

T: 920.459.4200  
F: 920.459.4205  
[www.brayarch.com](http://www.brayarch.com)

**Project Title:**  
Additions & Alterations To:  
Mukwonago High School  
Mukwonago Area School District  
605 W. School Road

**Project Number:**  
3207

**Issued For:**  
Phase 1 -  
Construction  
Documents  
**Issue Dates:**  
September 6, 2016

**Sheet Title:**  
SECOND FLOOR  
OVERALL

**Sheet Number:**  
SA-2